


NORTH CIBOLO STREET

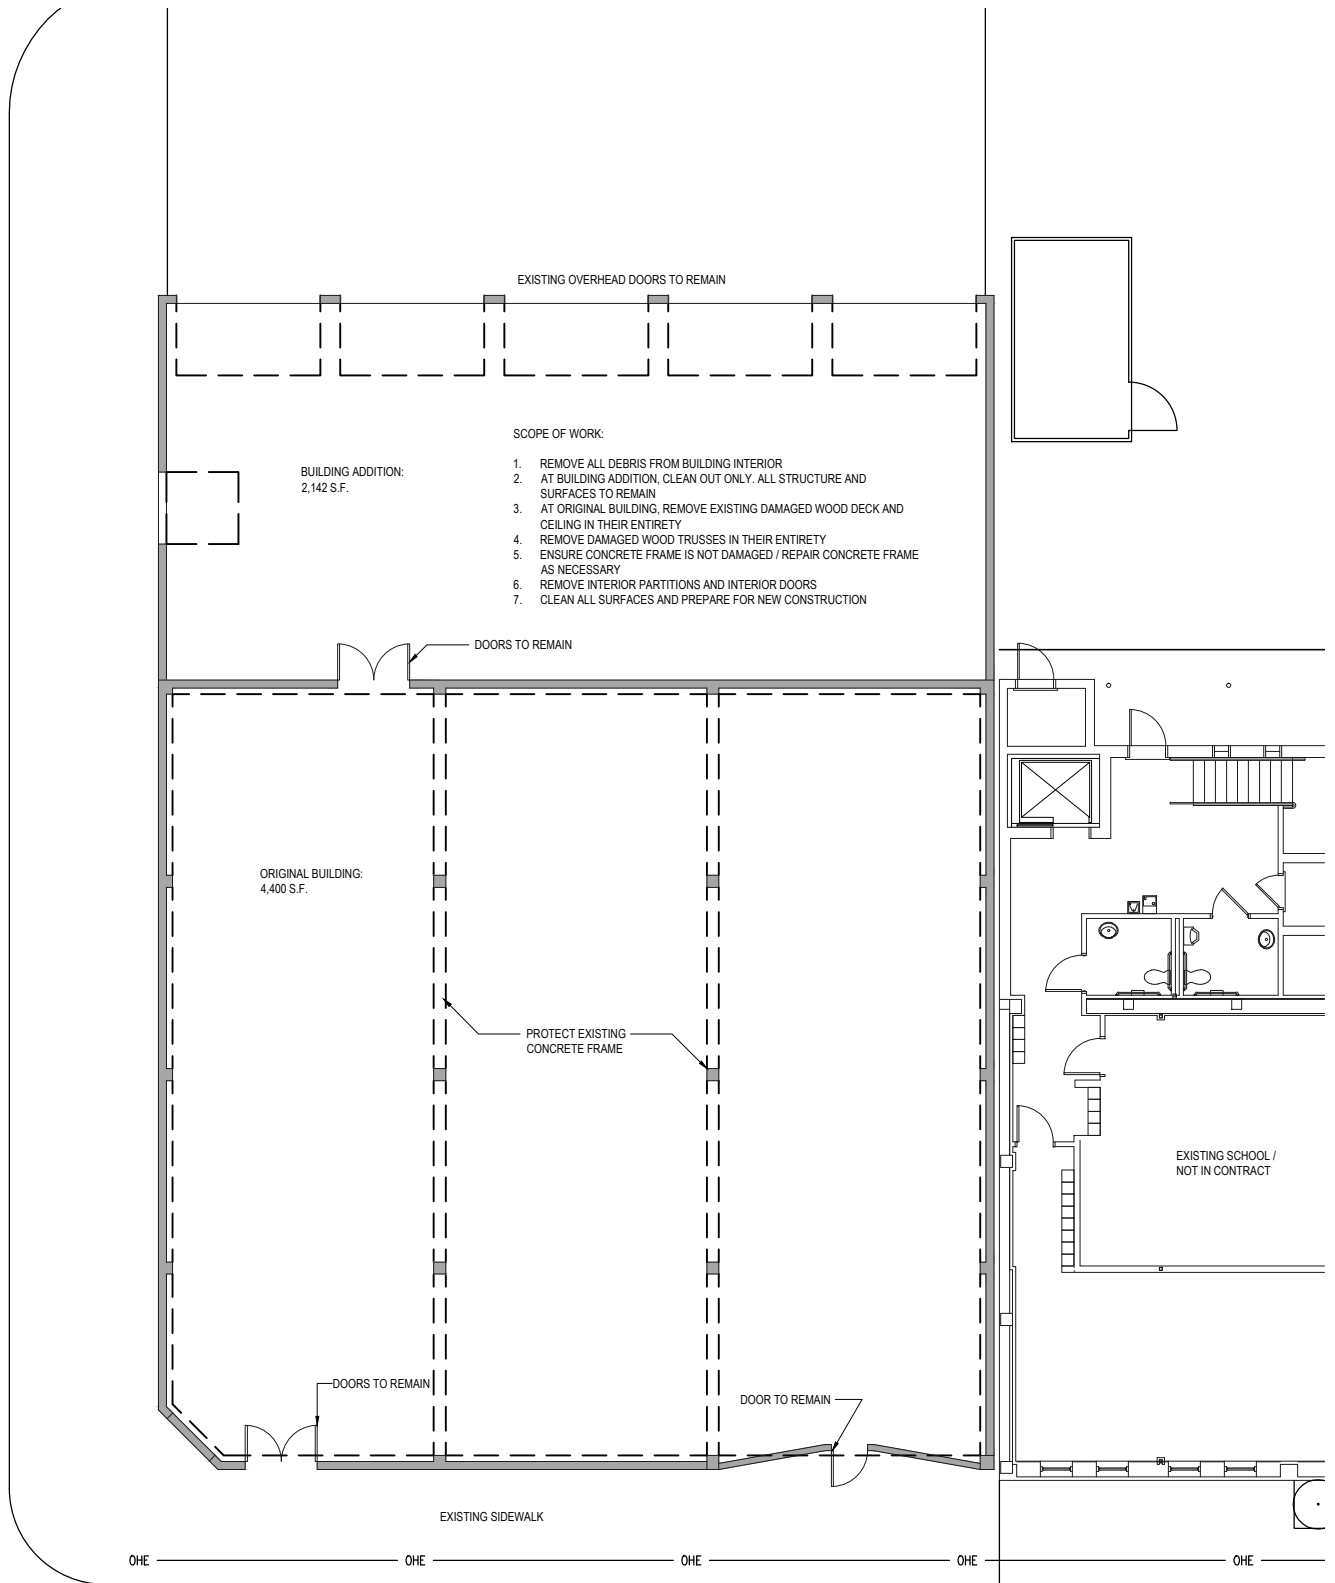

SCOPE OF WORK:

1. REMOVE ALL DEBRIS FROM BUILDING INTERIOR
2. AT BUILDING ADDITION, CLEAN OUT ONLY. ALL STRUCTURE AND SURFACES TO REMAIN
3. AT ORIGINAL BUILDING, REMOVE EXISTING DAMAGED WOOD DECK AND CEILING IN THEIR ENTIRETY
4. REMOVE DAMAGED WOOD TRUSSES IN THEIR ENTIRETY
5. ENSURE CONCRETE FRAME IS NOT DAMAGED / REPAIR CONCRETE FRAME AS NECESSARY
6. REMOVE INTERIOR PARTITIONS AND INTERIOR DOORS
7. CLEAN ALL SURFACES AND PREPARE FOR NEW CONSTRUCTION



1 FLOOR PLAN
1/16" = 1'-0"

WEST COMMERCE STREET

MAUC PLACE BLDG 4

FIRST LEVEL



Mexican American Unity Council
 2300 W. Commerce, Suite 200
 San Antonio, Texas 78207
 voice 210.978.0500 • fax 210.978.0547